


SCALE 1:50,000

cence no. 100022432



SCALE 1-1250

cence no. 100022432

 

GOOGLE STREETVIEW - <https://www.google.com/maps/@53.8651952,-1.853965,3a,75v,196.95h,98.36t/data=!3m6!1e1!3m4!1s100104W15DWB4nscwfw1w!2e0!7i16384!8i8192>

4. ALL DIMENSIONS IN MM UNLESS OTHERWISE NOTED

DIRECTIONS TO SITE:

roundabout and site is located on the

AND SITE PROVIDER

1
2
84

PROPERTY BOUNDARY:

ACCESS ROUTE TO SITE



Hutchinson 3G UK Limited
 Star House, 26 Overhill Road
 Maidenhead, SL6 1ZH
 T41 616-0175 7615 000
 Fax: 01228 766 101

H3G Base Station Information Box:
 0844 6043000

MBNL

Unit 1 Maple Park,

LS12 6HH

tel. 01133023350
e-mail: info@whnatelecoms.com

THE MAGNET KEIGHI EV ROAD

753886

address:

MICKLETHWAITE,
BINGLEY,
WEST YORKSHIRE,
BD16 2DZ

File:

Project:

•

PLANNING

75003	BRD082	BD0171
-------	--------	--------

Master Drawing No:

[illegible]





Bones
(Contour)

Footpath

ELEVATION A


Existing chamber
Existing streetlight
Existing chamber

Existing chamber

Existing dorset cabinet

Existing chamber

Existing freido

Existing swr pole

Existing RBS2102 cabinet

Existing meter pillar

Existing cobra cabinet

EXISTING SITE PLAN
Scale 1:100



Revision		M001		M002		M003		M1028		M	
----------	--	------	--	------	--	-------	--	-------	--	---	--

WHP Telecoms
Unit 1 Maple Park,
Low Fields Avenue, Leeds
LS12 6HH

Tel: 01133023550
e-mail: info@whptelecoms.com

Site ID: 753886

MICKLETHWAITE,
BINGLEY,
WEST YORKSHIRE,
BD16 2DZ

Project: ATAP

EE Cell ID: 75003	MBNL Cell ID: BRD082	3UK Cell ID: BD0171
-----------------------------	--------------------------------	-------------------------------


Master Drawing No:	753886_BRD082_75003_BD0171_M001	Issue:	A
--------------------	---------------------------------	--------	---




Aspartate (μ)	Proposed 46-95 Bearing	Operator Sheehy EHH-95
A1	50°	EE
A2	50°	H5G
A3	50°	EEH5G
A4	50°	EEH5G
B1	170°	EE
B2	170°	H5G
B3	170°	EEH5G
B4	170°	EEH5G
C1	290°	EE
C2	290°	H5G
C3	290°	EEH5G
C4	290°	EEH5G

Proposed bearings match nomination issued on
23/11/2019

Existing cabinets, monopole and PCC flags to be removed.

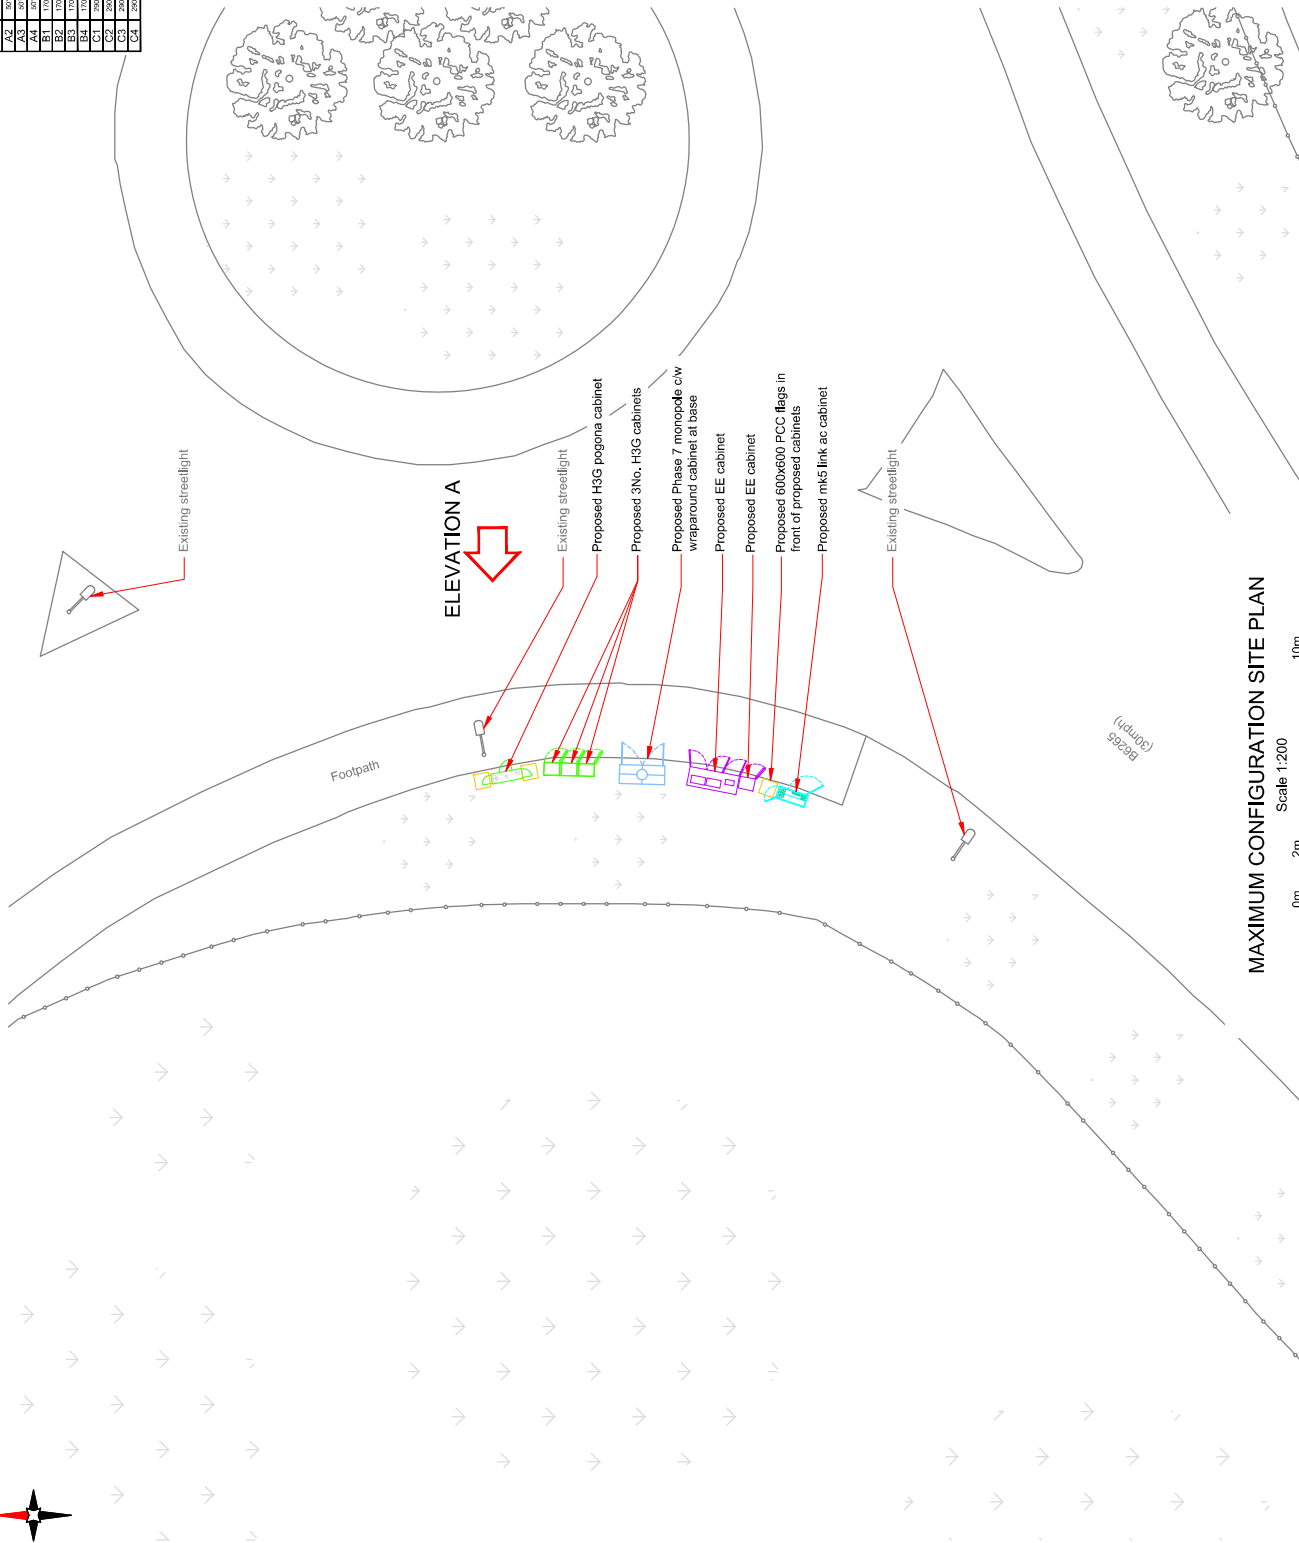

MAXIMUM CONFIGURATION SITE PLAN

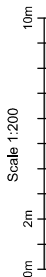

Master:	MBNL / EB / HMG	Project:	Purpose of Issue:	Issue:
M001	MBNL	ATAP	Planning	A
Date:	09/01/2020	Revision / Upgrade Description:		
Drawn:	CDN	First Issue		

AW  **Approved**

Midpison 3G UK Limited
8th Floor, 75 Old Broad Street
Manchester, M2 1GJ
Tel: 0161 236 1000
Fax: 0161 236 1001

Halfday Business Park
Halfday
Hertfordshire
AL10 9BW
Tel: 01707 315000
Fax: 01707 315001

AW  **Approved**

Midpison 3G UK Limited
8th Floor, 75 Old Broad Street
Manchester, M2 1GJ
Tel: 0161 236 1000
Fax: 0161 236 1001

Halfday Business Park
Halfday
Hertfordshire
AL10 9BW
Tel: 01707 315000
Fax: 01707 315001

MBNL
Mobile Broadband Network Limited
Sixth Floor, Thames Tower, Station Road, Reading, RG1 1LX

Design Consultant & Principal Contractor:

WHP Telecoms
Unit 1 Maple Park,
Low Fields Avenue, Le
LS12 6HH
Tel: 01133023550
e-mail: info@whptelecoms.co.uk

Site Name: THE MAGNET KEIGHLEY ROAD

Site ID: 753886

Address:

MICKLETHWAITE,
BINGLEY,
WEST YORKSHIRE,
BD16 2DZ

Title: 215 MAXIMUM CONFIGURATION SITE PLAN

Project:

ATAP

PLANNING

FF Cell ID:

7E002
EE Cell ID:

Drawing No:

Drawing No: 7E3996 BBD09

